


**24' x 36' Log Home
Front**

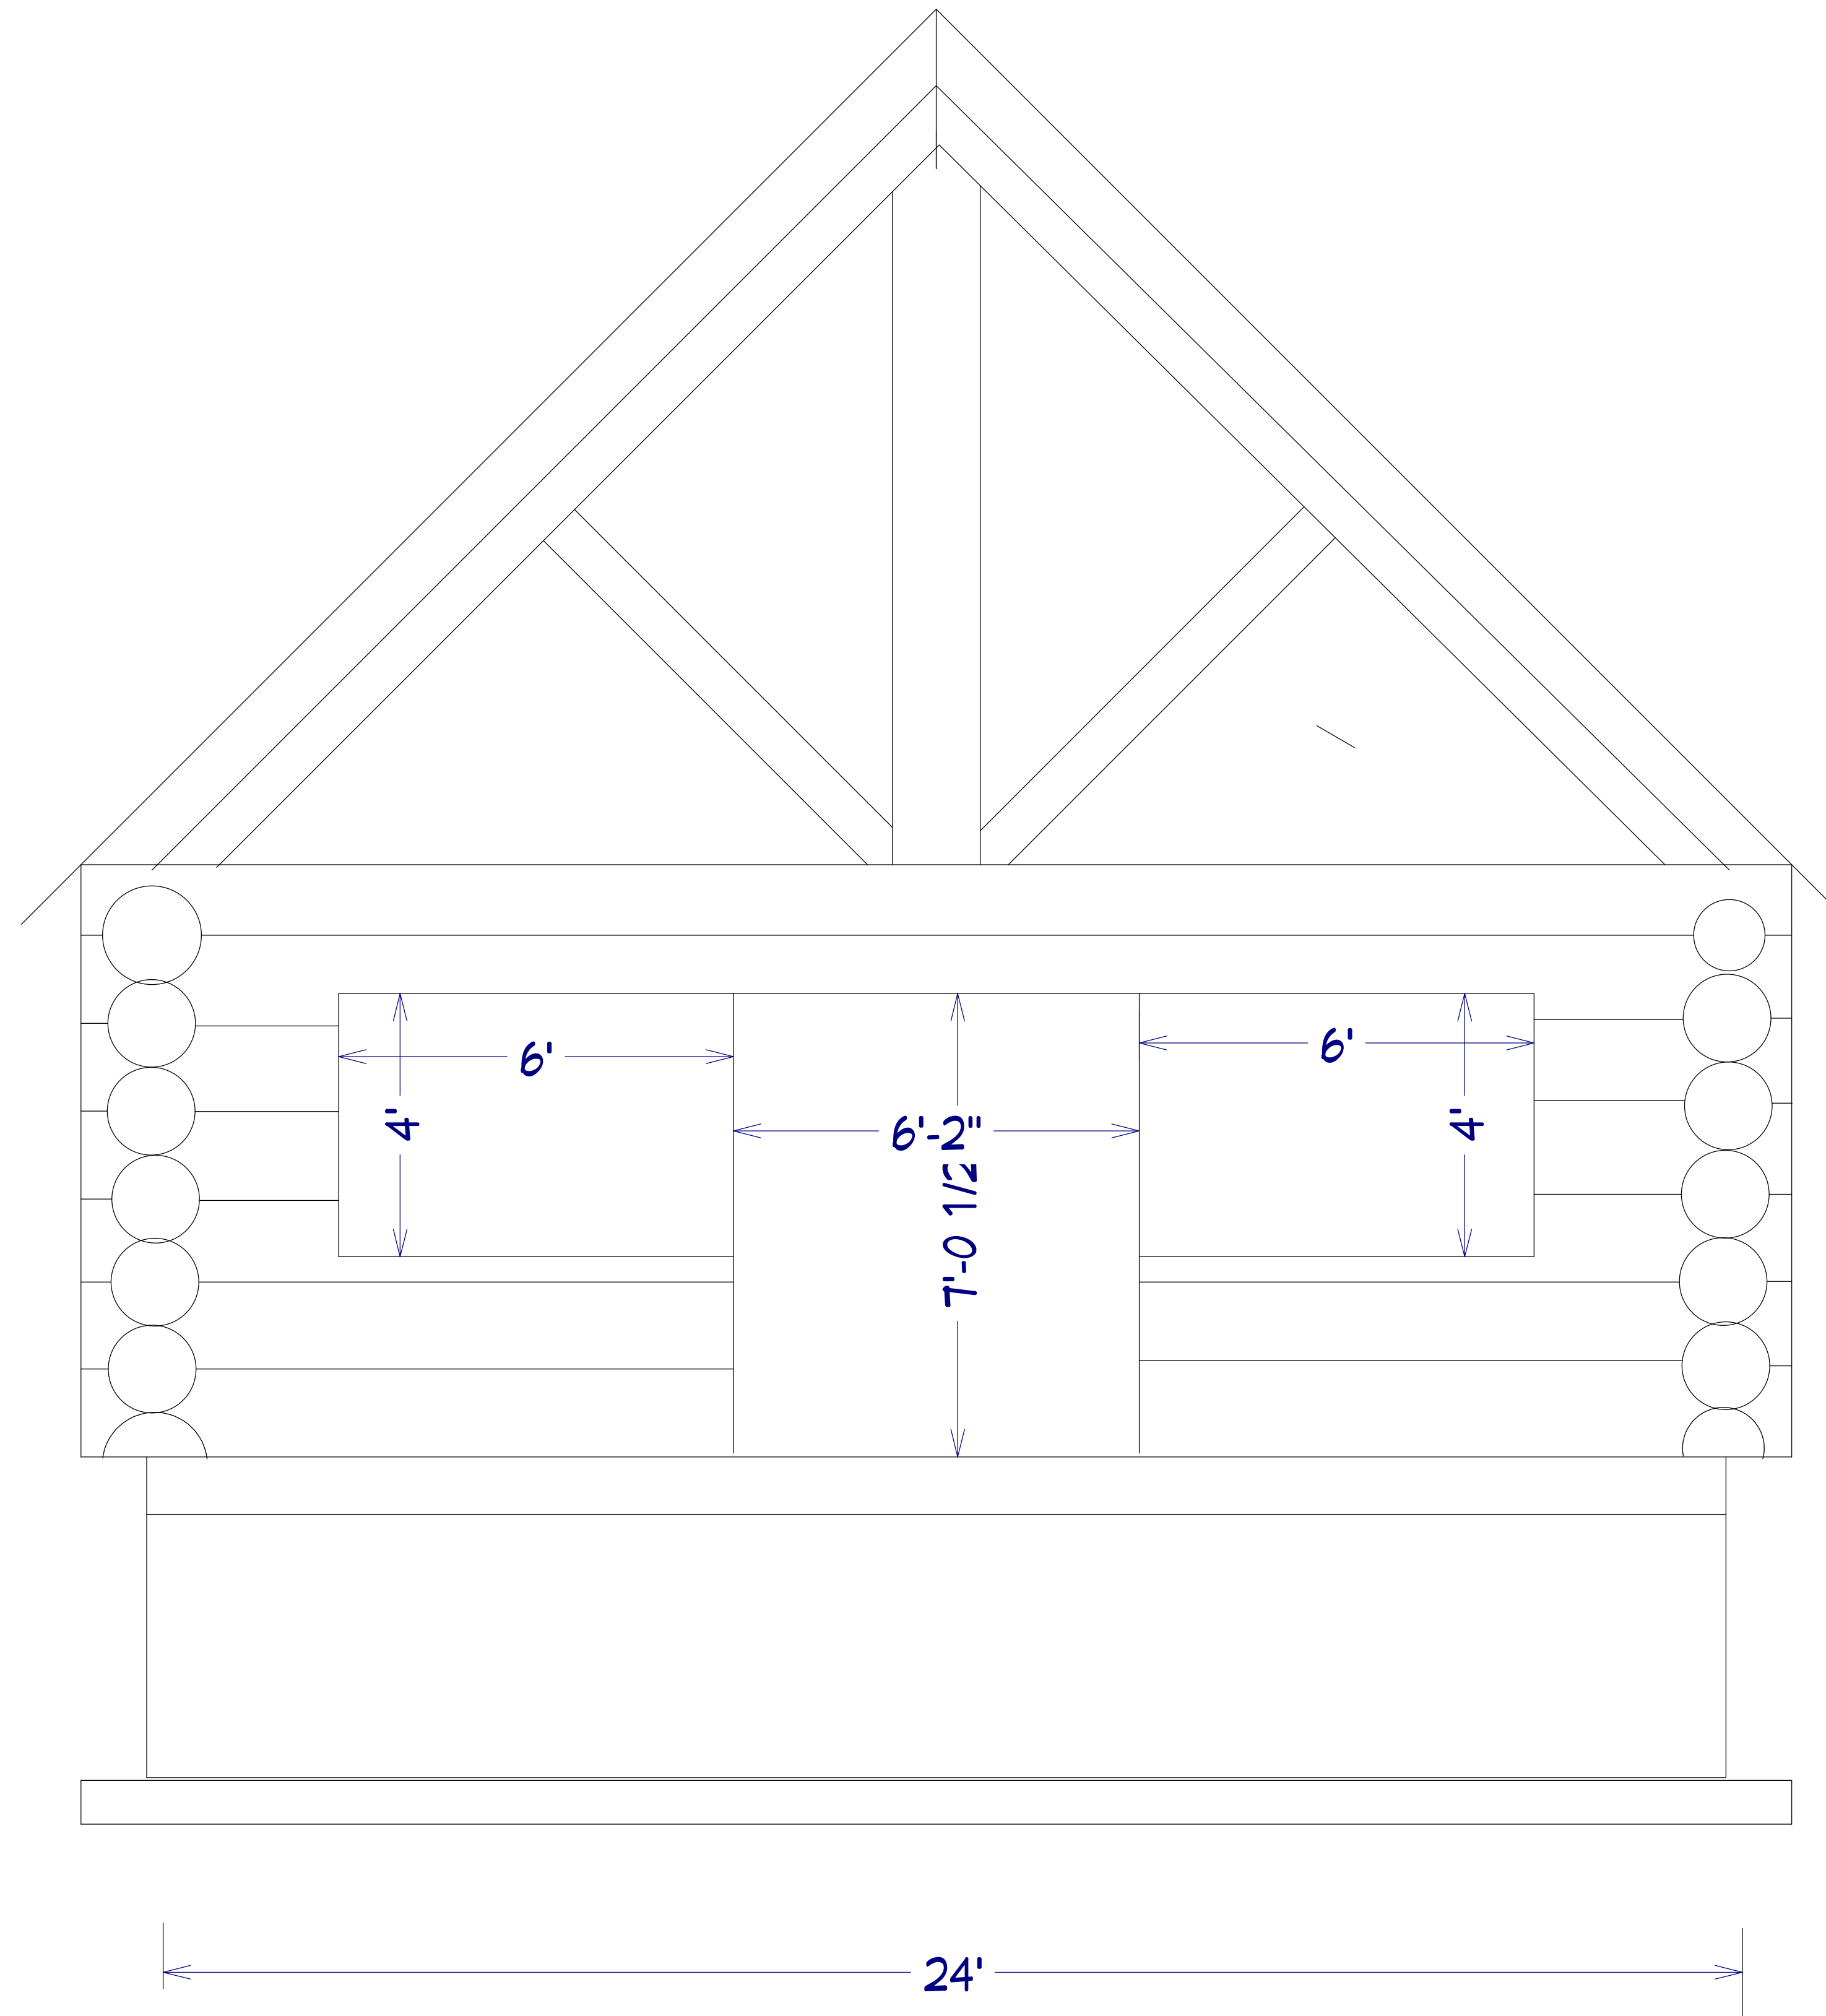

Roof Structure

- 12 / 12 pitch
- engineered trusses with vaulted ceiling
- Beam truss
- Rafter truss
- Steel roof

Log Walls

- 16" logs
- log walls 9' high
- logs hemlock / fir

Front Door

- opening made for double 36" doors
- 6' 2" x 84 1/2" rough opening

Windows

- two windows oneither side of door
- rough openings are 6' wide by 4' high

Floor

- 2" x 10" floor joist
- 3/4" TnG floor

Foundation

- ICF Insulated Concrete Forms
- 4' wall 8" thick

Footing

- 8" x 24" perimeter footing

